



TOP VIEW
scale 1:10

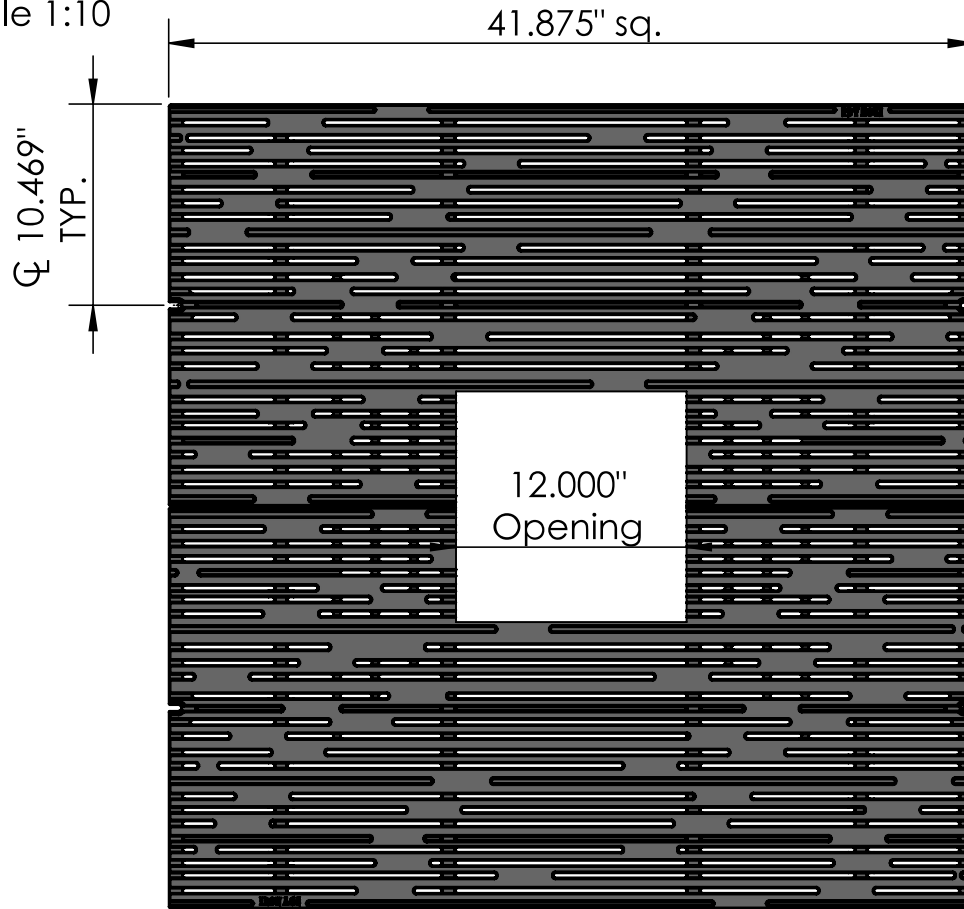


CASTING-ID
scale 1:2

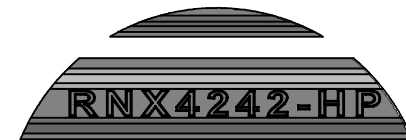


1/4"-20 (4x)
Pan Head
STD-Bolt

ISO-VIEW
scale 1:16

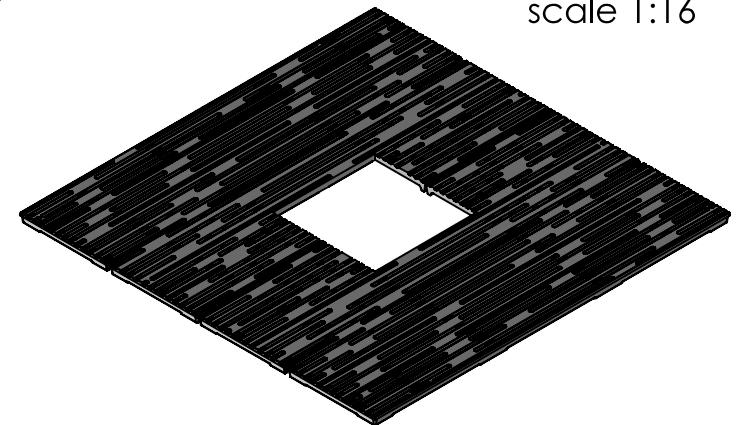

SIDE VIEW
scale 1:10

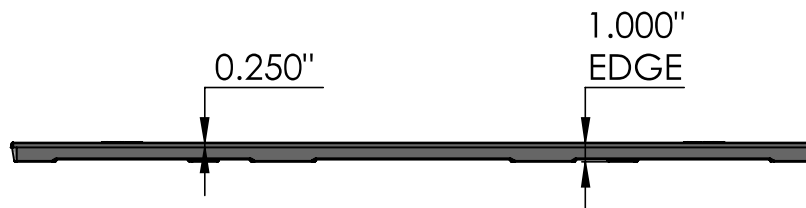

NOTES:

1. Heelproof: No thru openings greater than 1/4".
2. Pieces per Set: 2
3. Due to casting inconsistencies, all dimensions are nominal.
4. Center Opening Options:
Cast at 12", Breakouts at 16", 20" & 24".
5. Pedestrian Load Only.

Made in USA


©2018 Iron Age Designs

Rain 3'-6" x 3'-6" Tree Grate Heel Proof


 IRON AGE DESIGNS Telephone 206.276.0925 www.ironagegrates.com	Material: Grey Iron CL 35 or better	Weight: 169.96 lbs.	Free Drain Area: 267.16 in/sq. or 16.59 %	By: MS	Checked: MS	Date: 3-23-21
	Finish: Raw	Edge: 1.000"	Flow Rate: 349.98 GPM	© Registration: Pending		Scale: NTS
	Fits: Iron Age Custom Frame SOLD SEPARATELY	Product ID: RN42-42I99TGHP	Drawing Name: 01_RAI_I_42x42HP_TreeGrate_Comp			

Page 1

TOP VIEW
scale 1:8

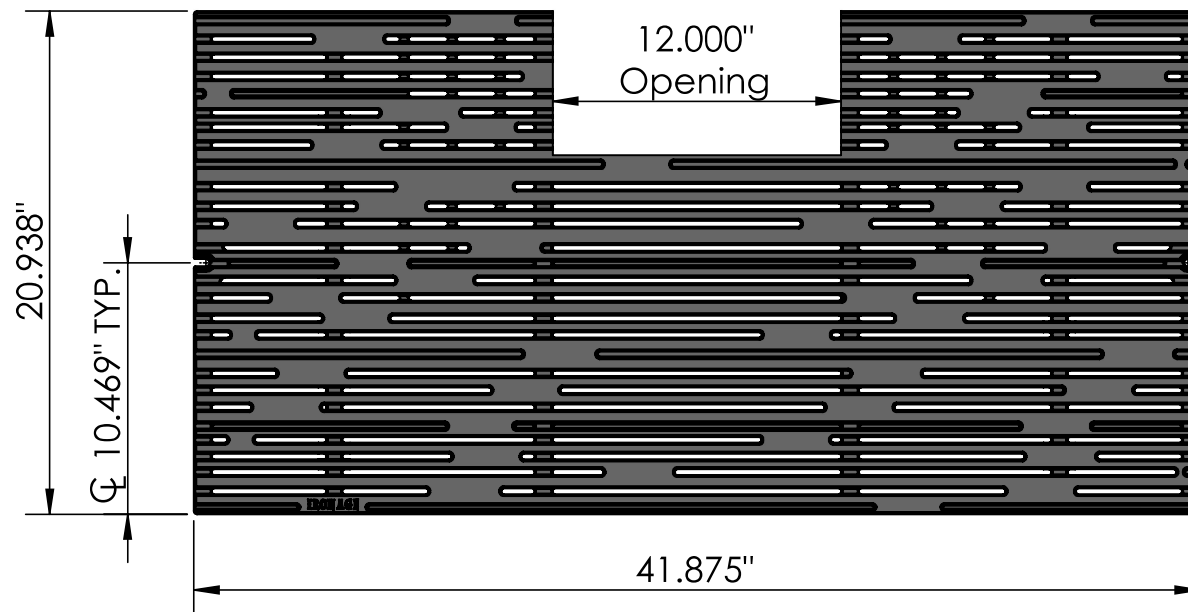


CASTING-ID
scale 1:2

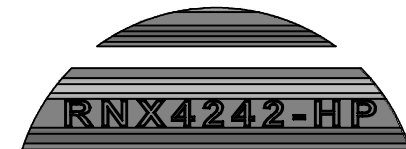


1/4"-20 (2x)
Pan Head
STD-Bolt

ISO-VIEW
scale 1:12

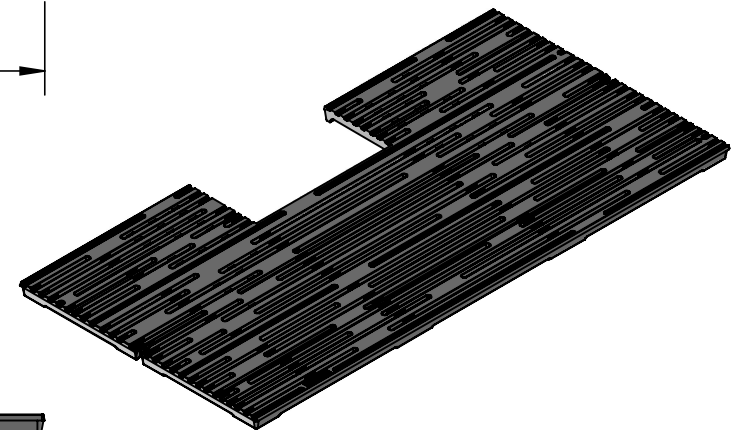

SIDE VIEW
scale 1:8

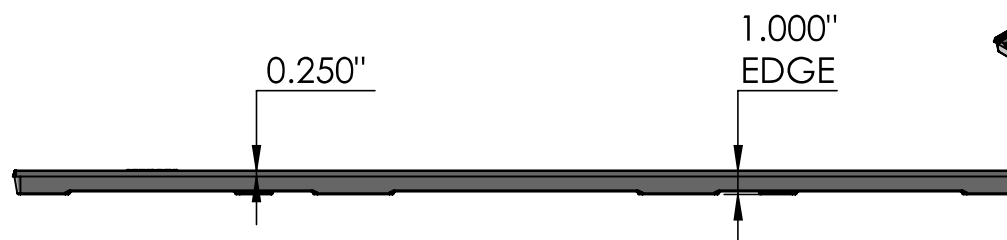

NOTES:

1. Heelprof: No thru openings greater than ¼".
2. Due to casting inconsistencies, all dimensions are nominal.
3. Pedestrian Load Only.

Made in USA

©2018 Iron Age Designs

Rain 3'-6" x 3'-6" Tree Grate Heel Proof - Half Panel

 IRON AGE DESIGNS Telephone 206.276.0925 www.ironagegrates.com	Material: Grey Iron CL 35 or better	Weight: 84.98 lbs.	Free Drain Area: 133.58 in/sq. or 16.59 %	By: MS	Checked: MS	Date: 3-23-21
	Finish: Raw	Edge: 1.000"	Flow Rate: 174.99 GPM	© Registration: Pending		Scale: NTS
	Fits: Iron Age Custom Frame SOLD SEPARATELY	Product ID: RNK42-42I99TGHP	Drawing Name: 01_RAI_I_42x42HP_TreeGrate			

Page 2